


# CLEARWATER POWER CO.

## 200 AMP PEDESTAL

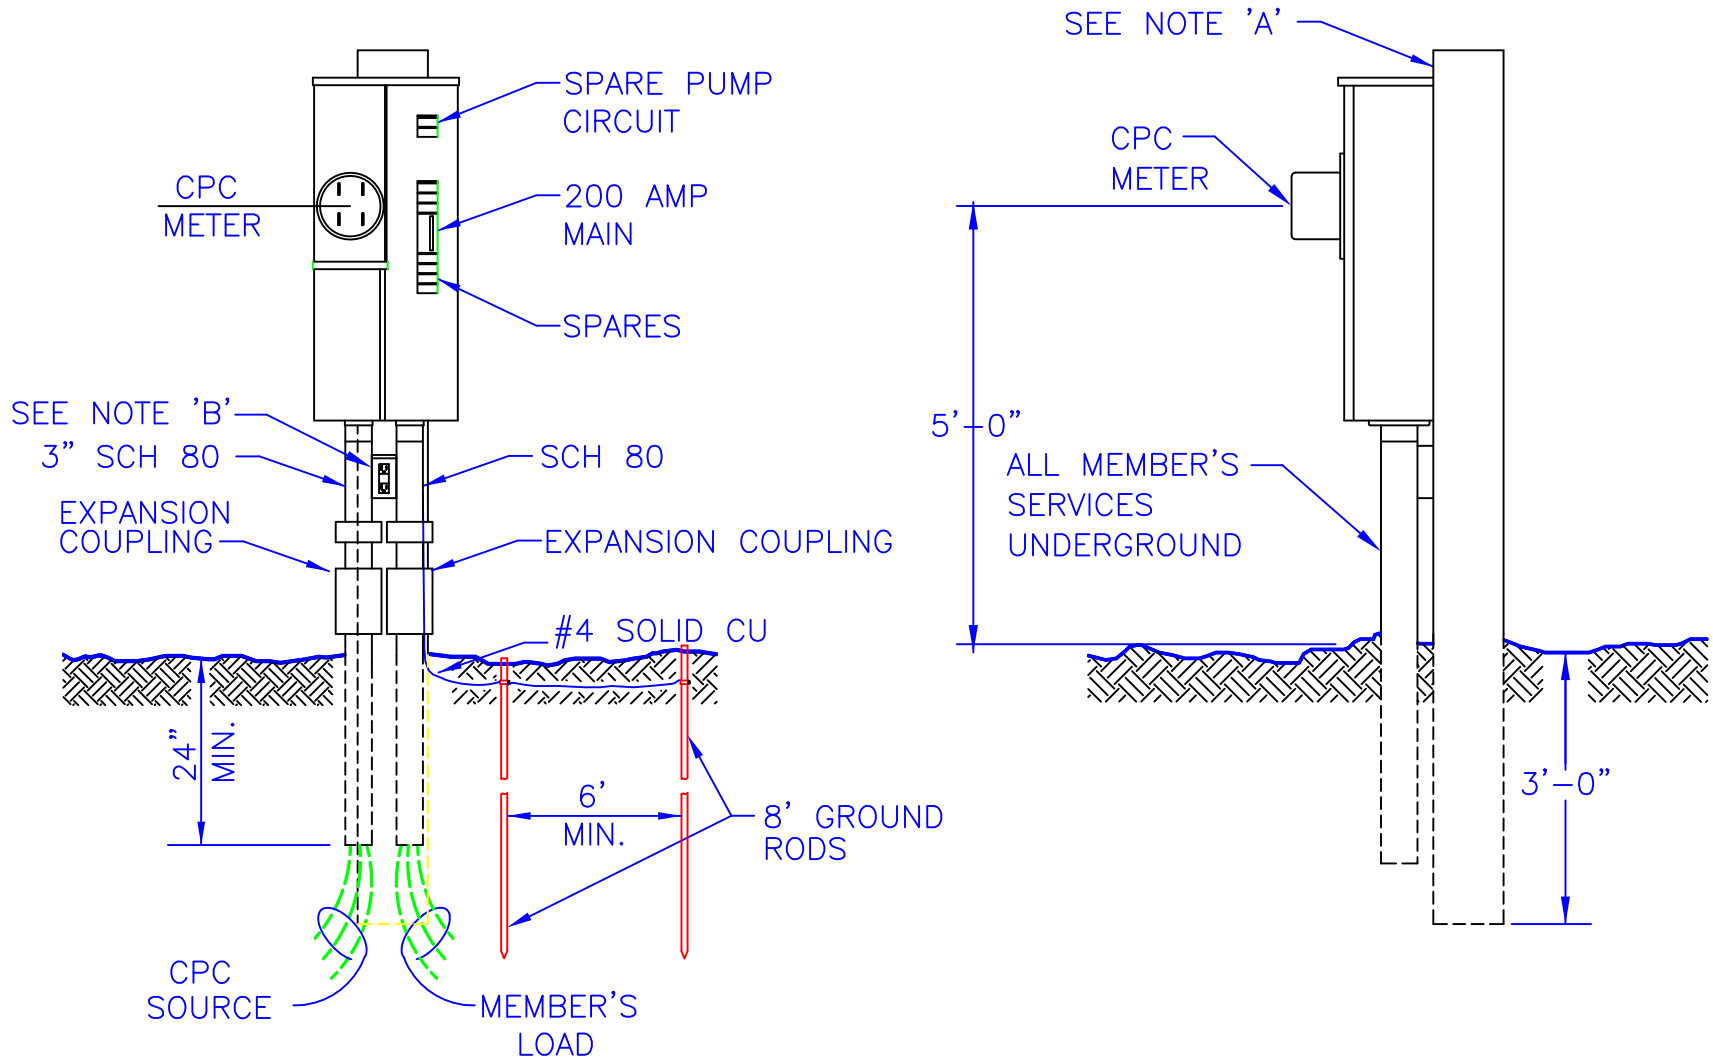

### NOTES:

- A. 6" X 6" TREATED POST, RAILROAD TIE, 6" CHANNEL, OR EQUIVALENT.
- B. OPTIONAL GFI OUTLET IN WEATHER TIGHT BOX – FOR TEMPORARY FOR CONSTRUCTION, ETC.



200 AMP  
METER PEDESTAL

DESIGNED BY: LQW	CHECKED BY: LQW
DRAWN BY: WSS	
SCALE: N.T.S.	
DATE: 5/11/09	
DRAWING NO.: 0301101	
SHEET 1	
OF 1	