
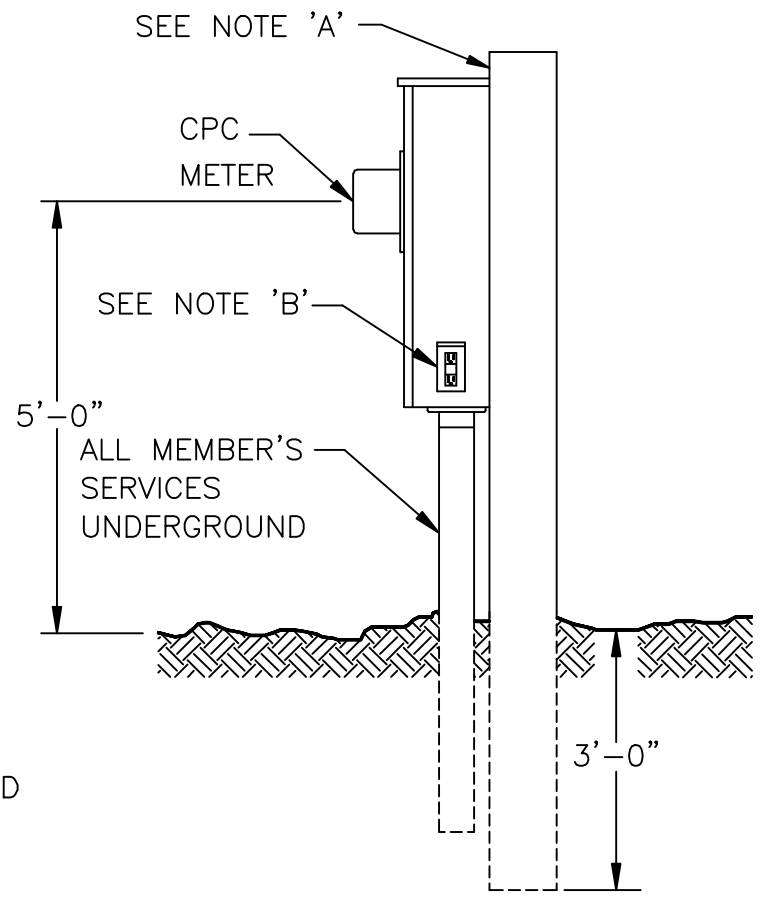


CLEARWATER POWER CO.

200 AMP PEDESTAL

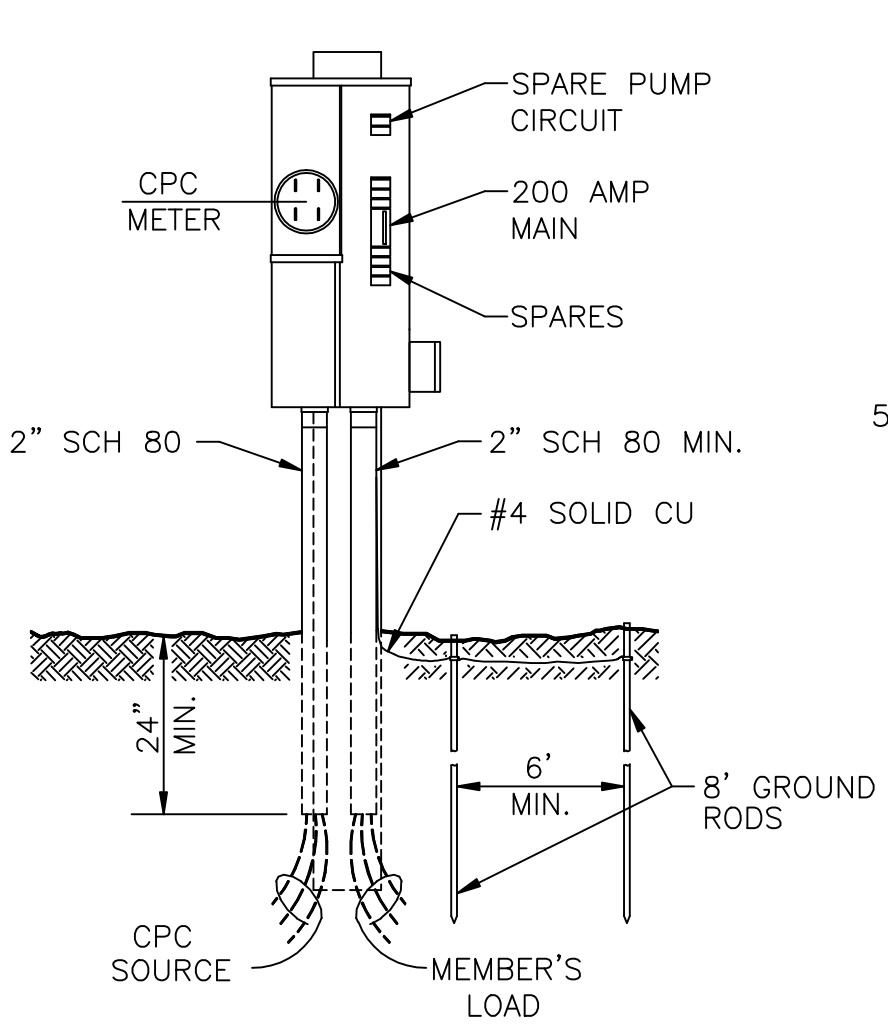

NOTES:

- A. 6" X 6" TREATED POST, RAILROAD TIE, 6" CHANNEL, OR EQUIVALENT.
- B. OPTIONAL GFI OUTLET IN WEATHER TIGHT BOX - FOR TEMPORARY FOR CONSTRUCTION, ETC.



**CLEARWATER
 POWER
 COMPANY**
 "We Care"
 LEWISTON, IDAHO

200 AMP
 METER PEDESTAL

DESIGNED BY: LQW	CHECKED BY: LQW
DRAWN BY: WSS	
SCALE: N.T.S.	
DATE: 5/11/09	
DRAWING NO.: 0301101	
SHEET 1	
OF 1	