


CLEARWATER POWER CO.

SURFACE MOUNT
UNDERGROUND SERVICE ENTRANCE WORKING SPACE.
TO BE PROVIDED BY MEMBER.

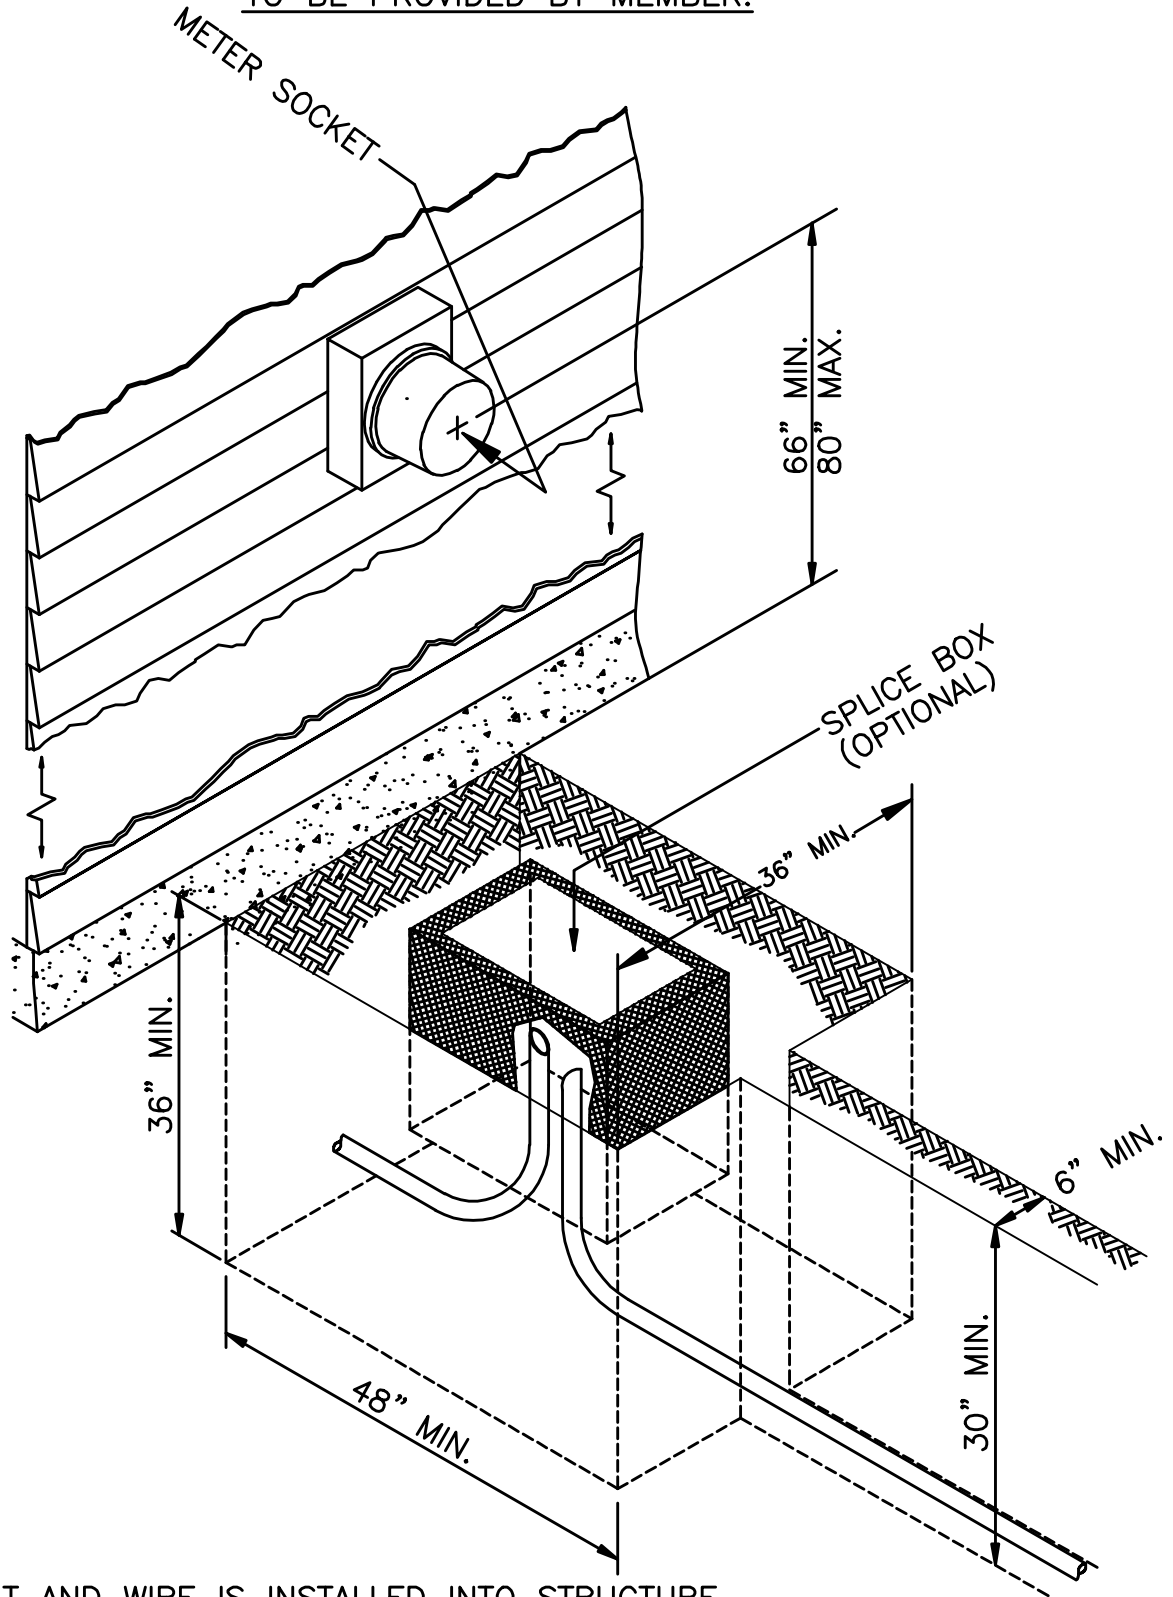

NOTES:

1. IF CONDUIT AND WIRE IS INSTALLED INTO STRUCTURE
CONSUMER WILL PROVIDE WIRE TO SPLICE BOX.